
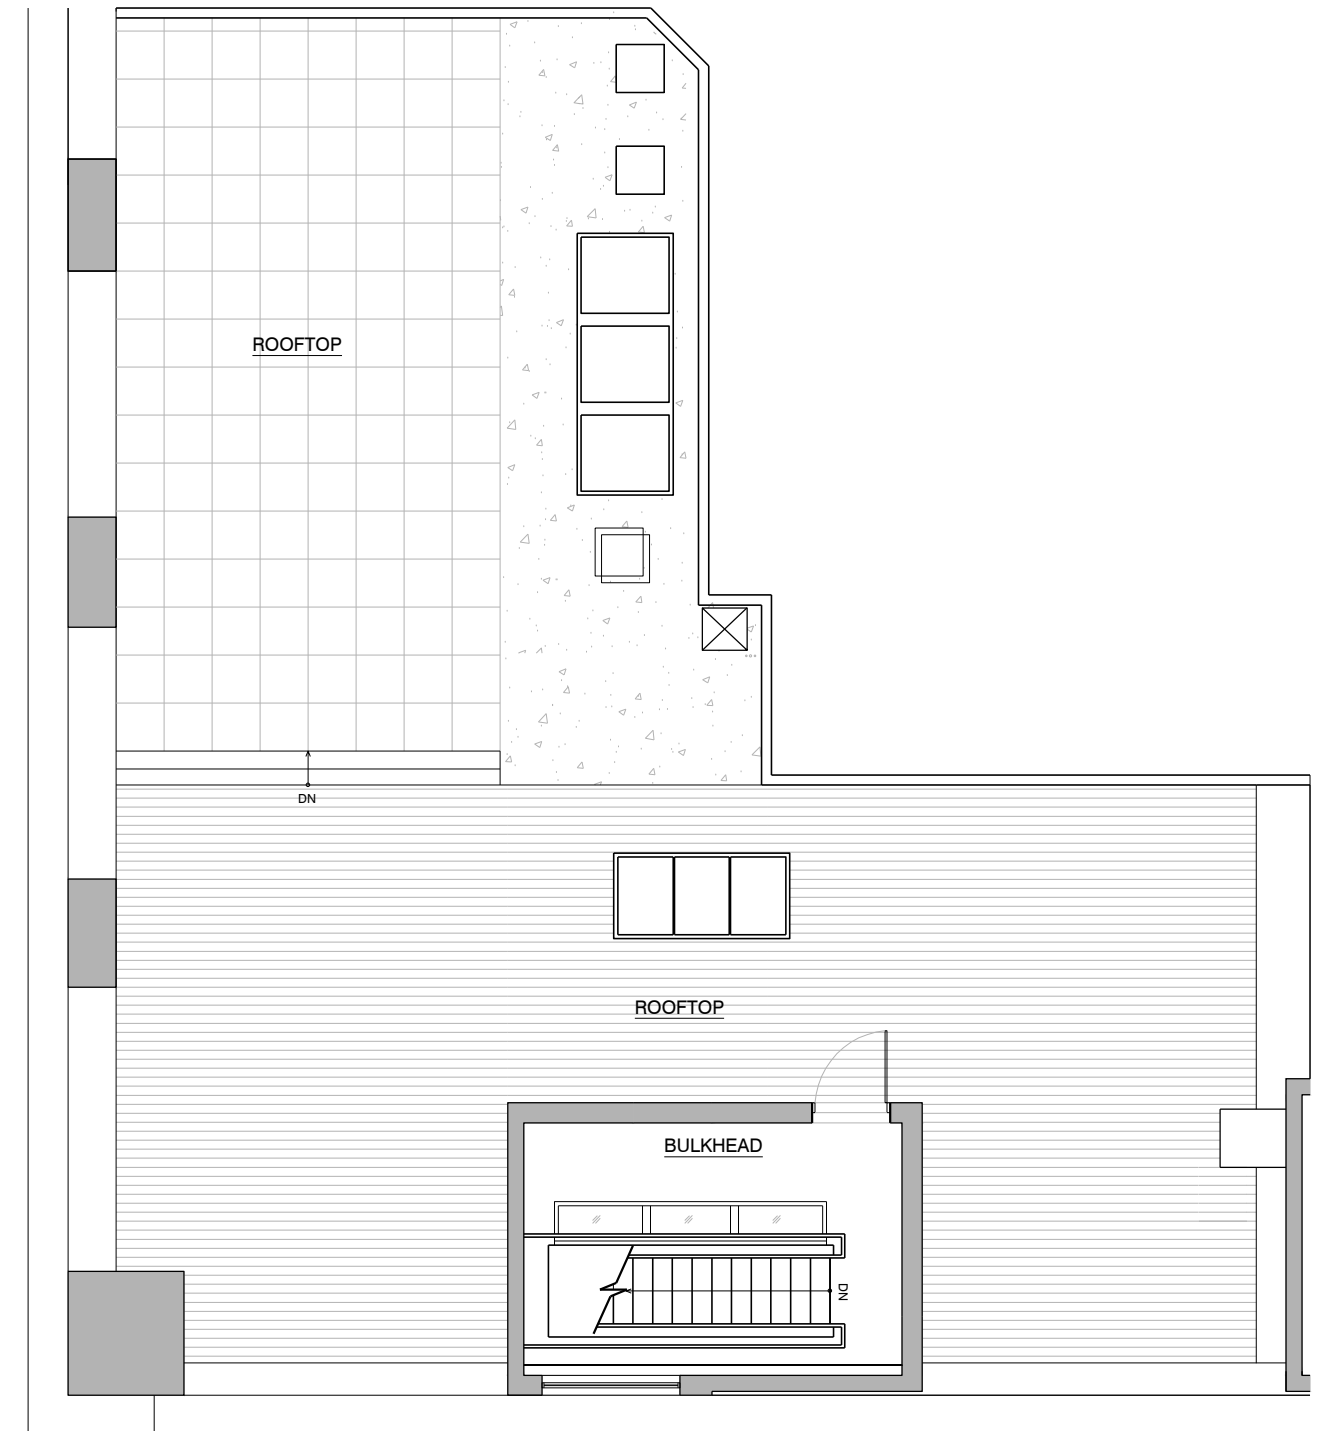




Disclosure: these floor plans represent proposed and approved plans for the renovation of 55 Hudson Street, Unit 10BC. The unit renovation is incomplete.

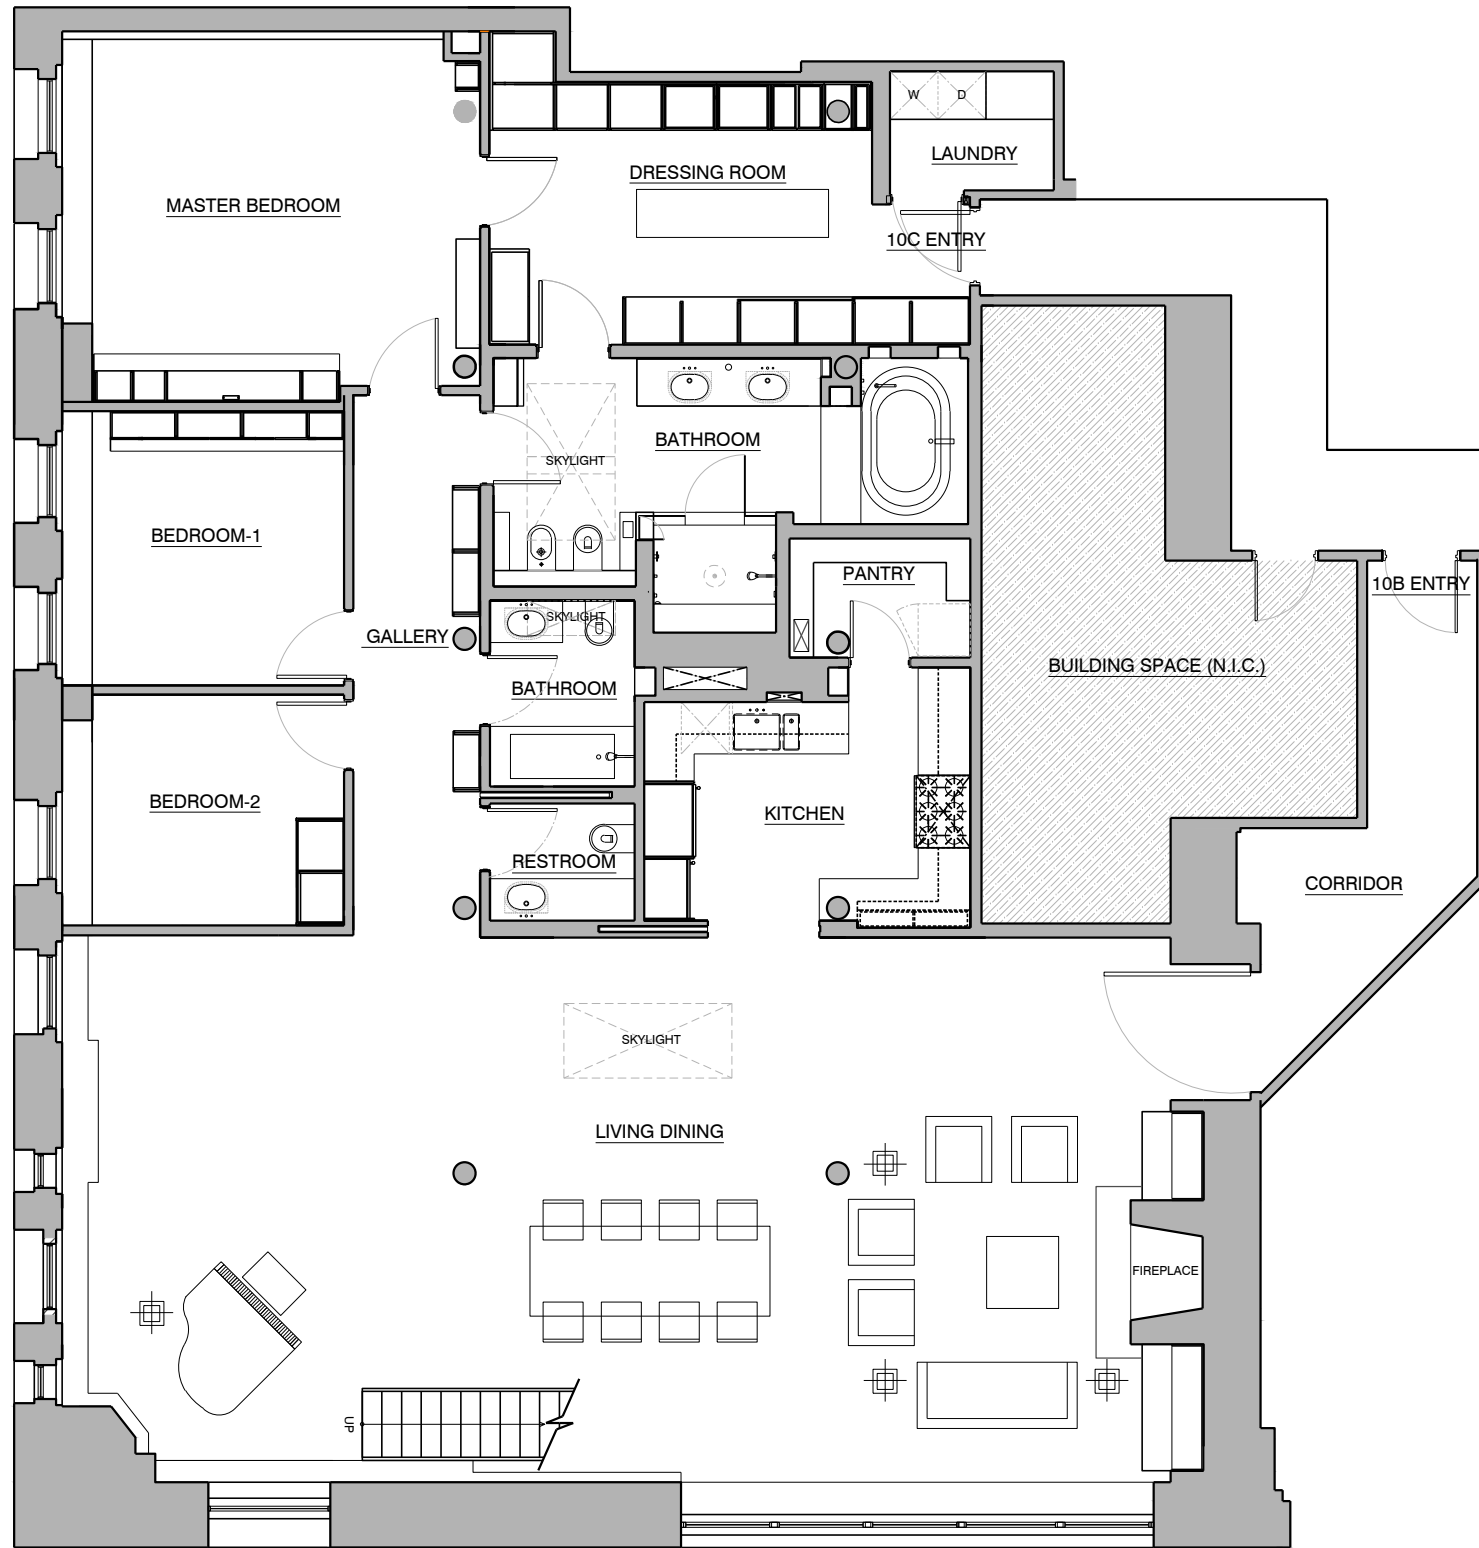

1 10TH FLOOR PLAN  
SCALE: 1/8" = 1'-0"

2 ROOFTOP PLAN  
SCALE: 1/8" = 1'-0"

Disclosure: these floor plans represent proposed and approved plans for the renovation of 55 Hudson Street, Unit 10BC. The unit renovation is incomplete.

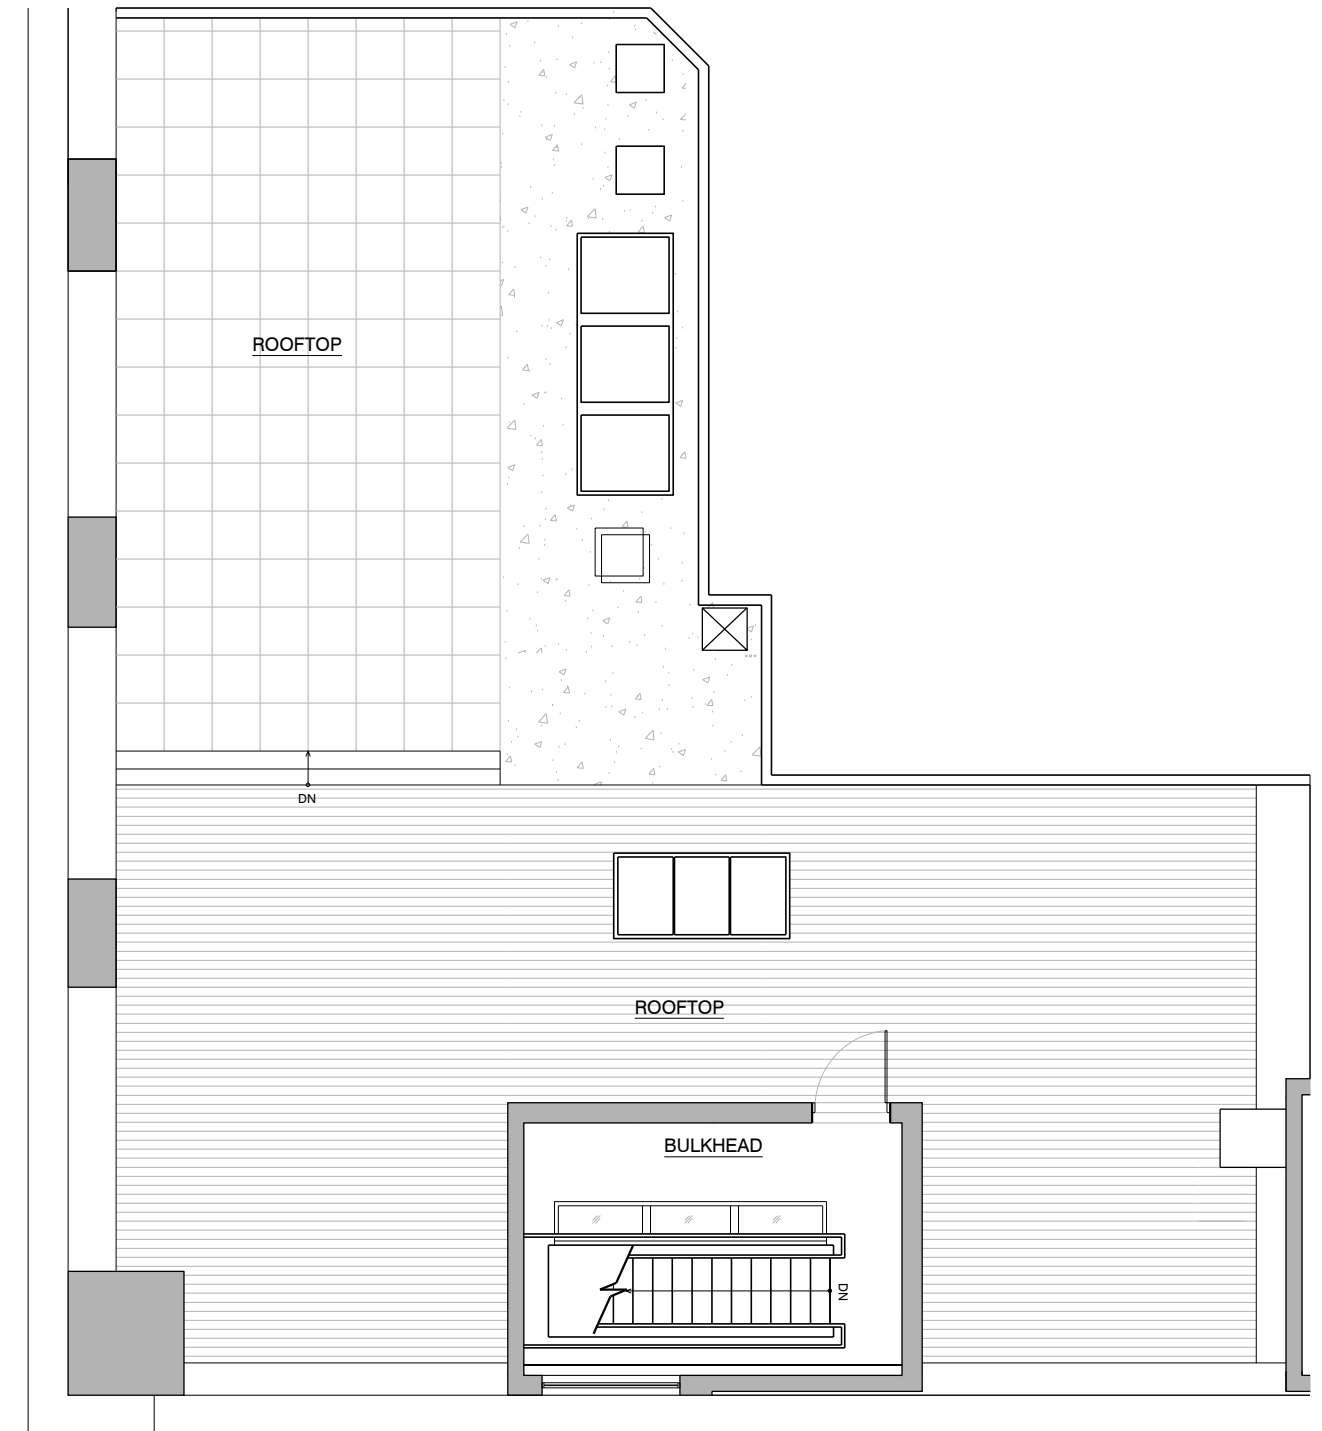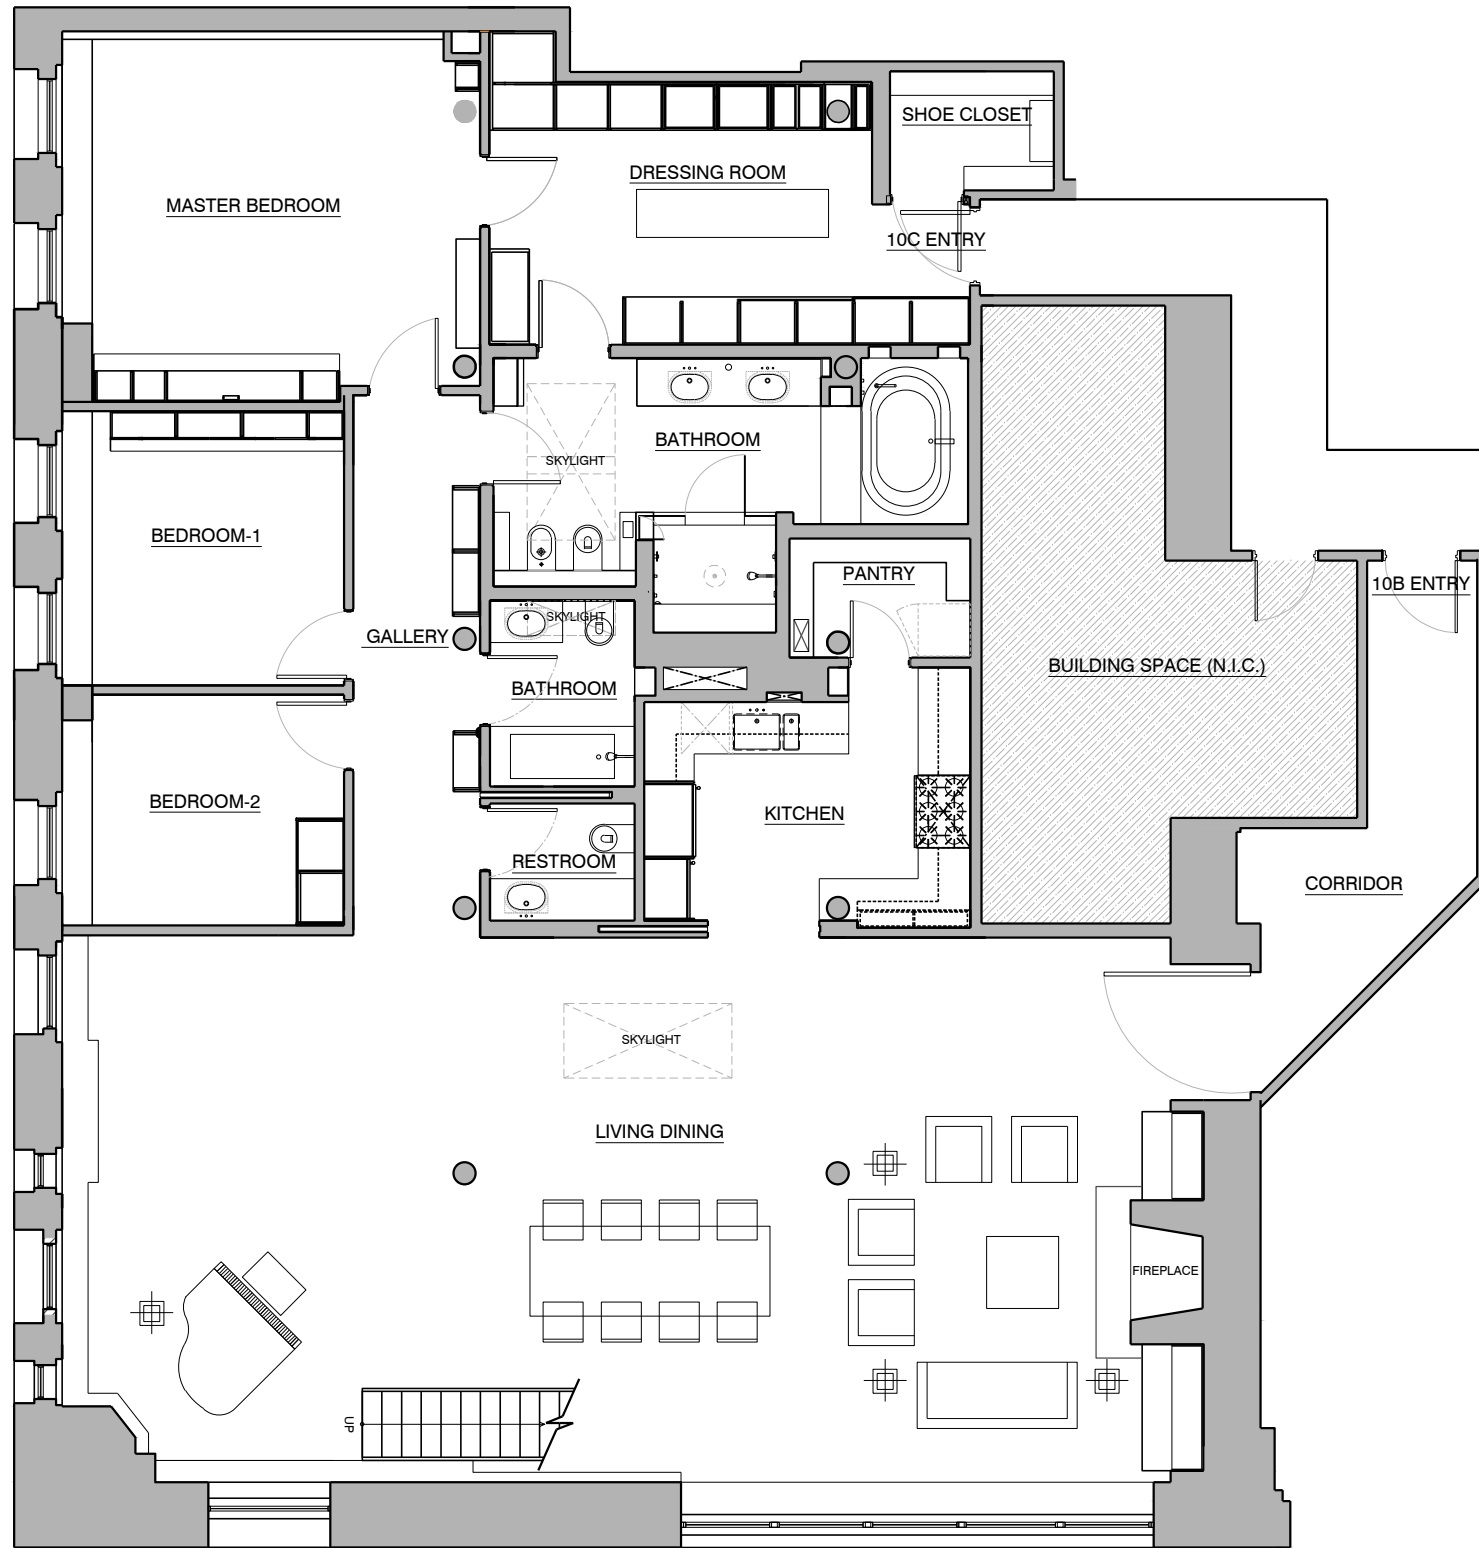

1 10TH FLOOR PLAN  
SCALE: 1/8" = 1'-0"

2 ROOFTOP PLAN  
SCALE: 1/8" = 1'-0"